




PL. PIS 1

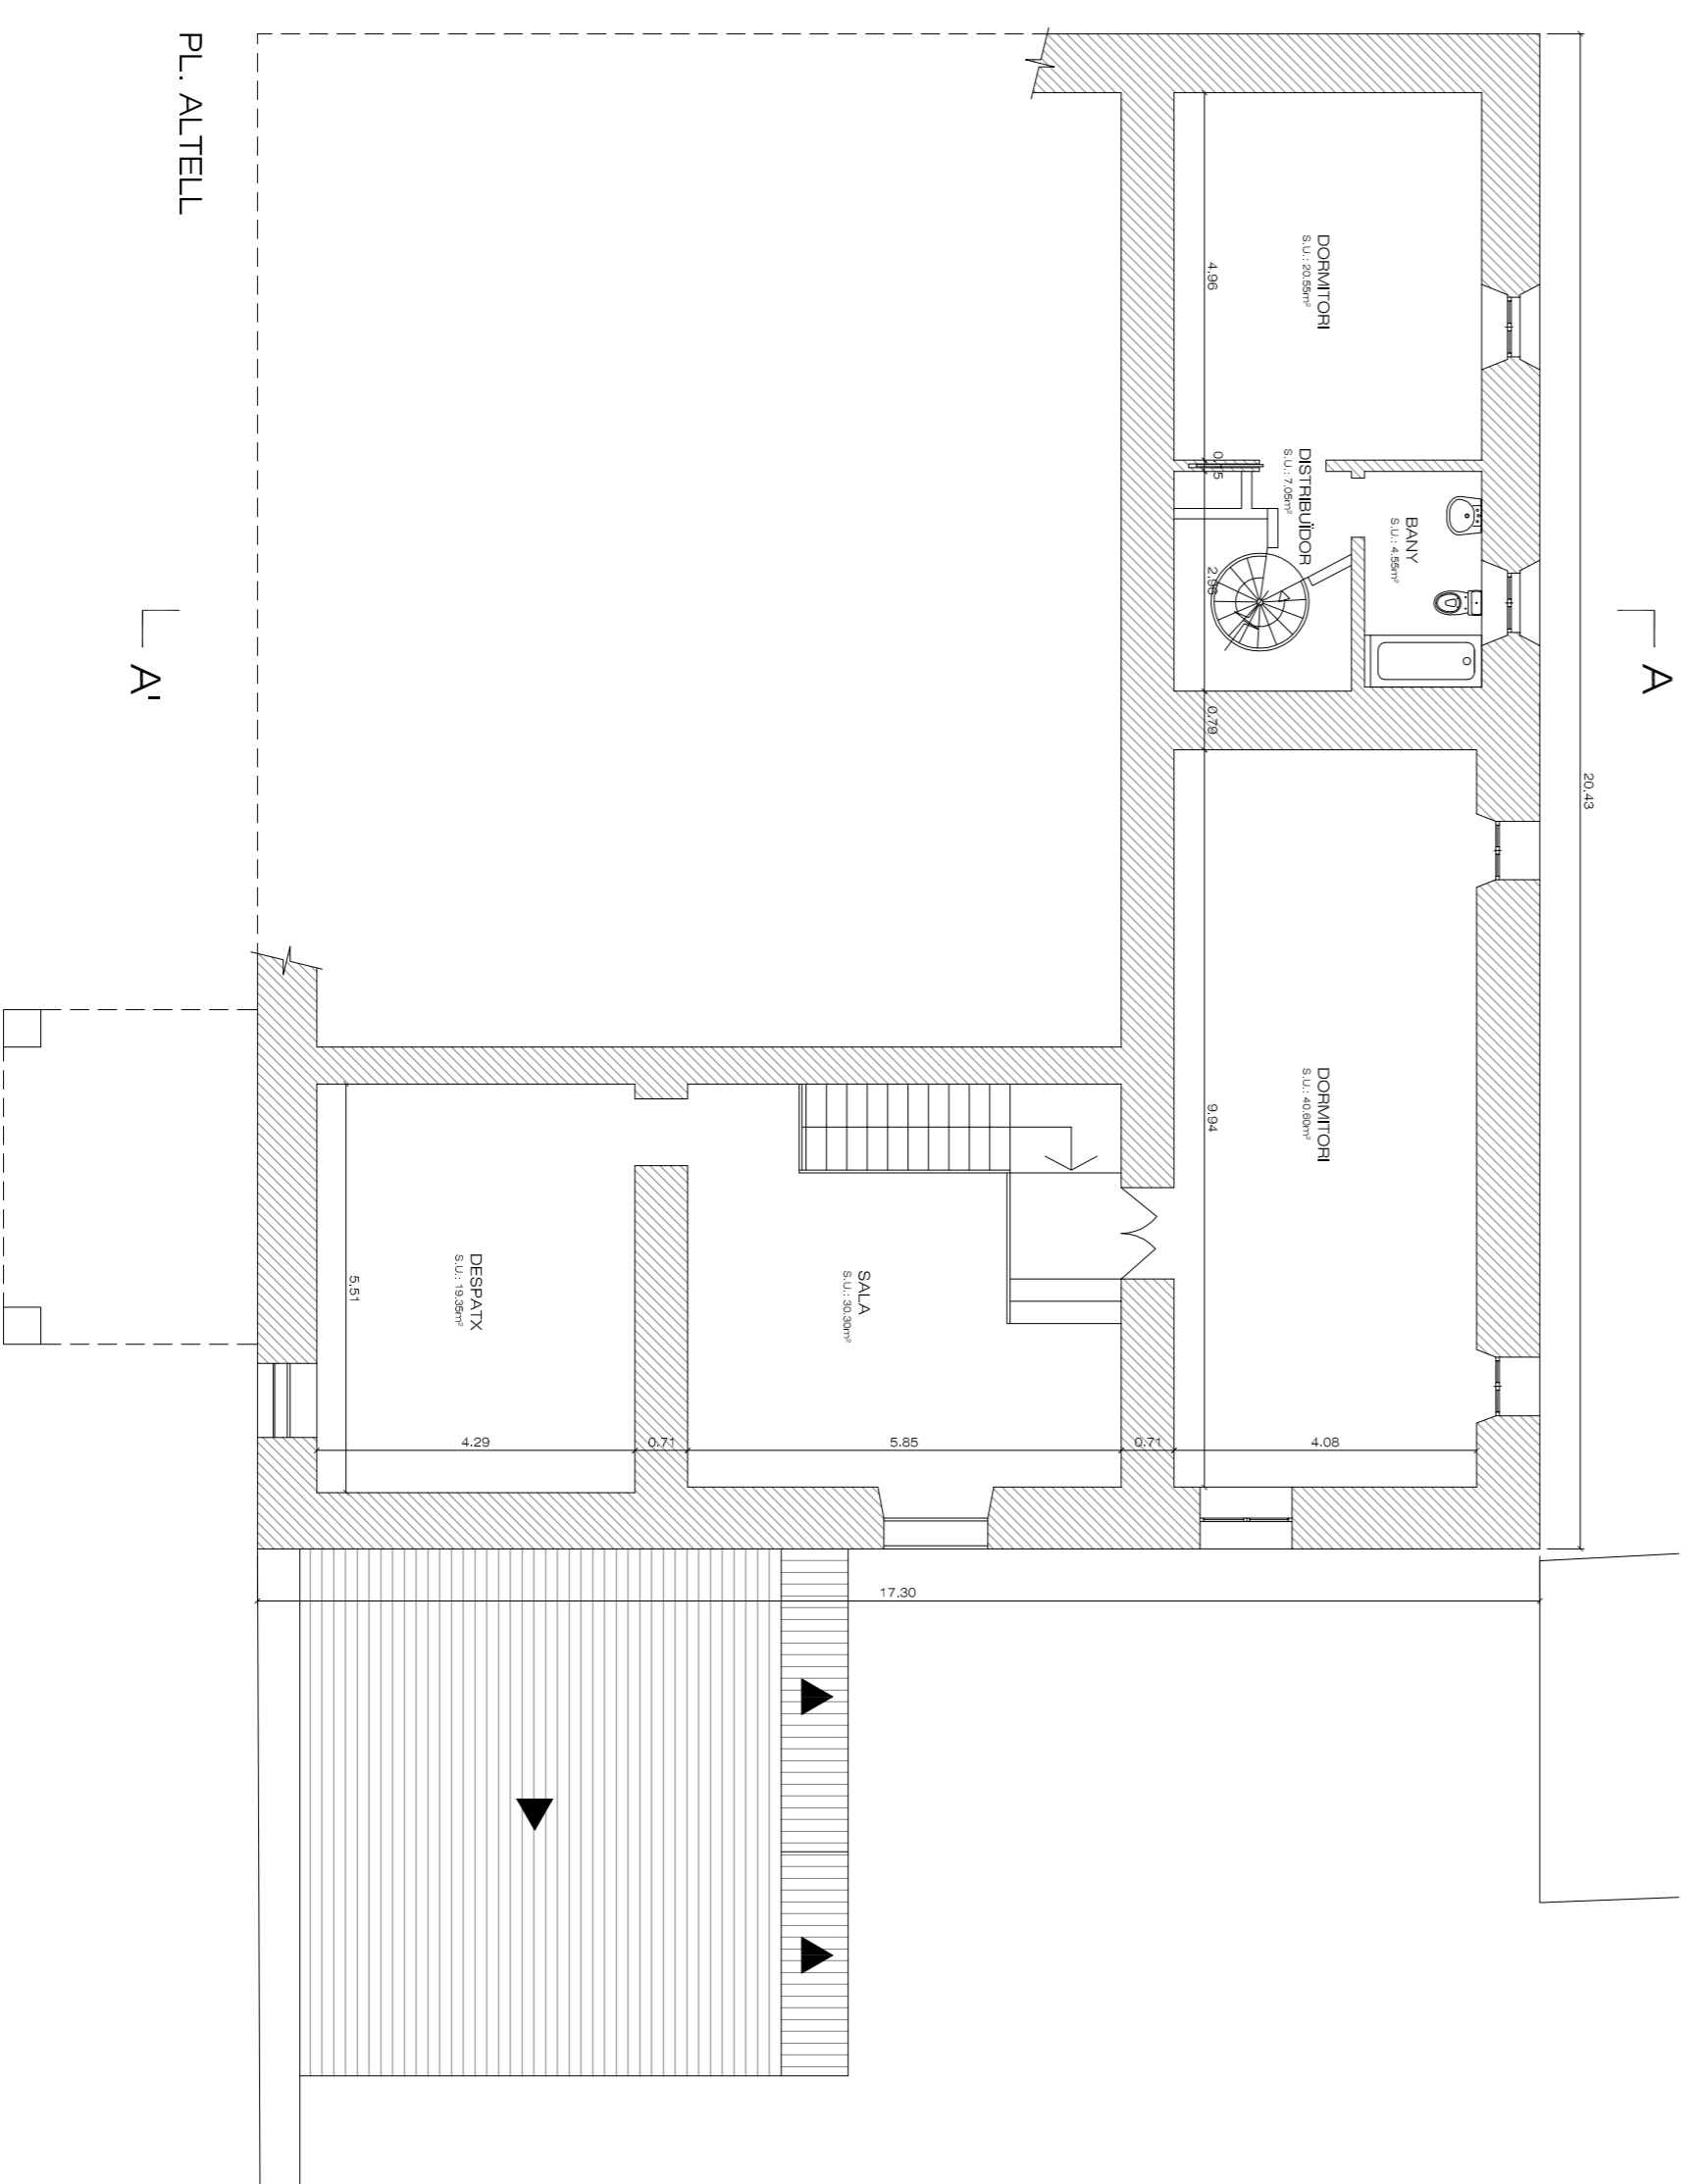

PL. ALTELL

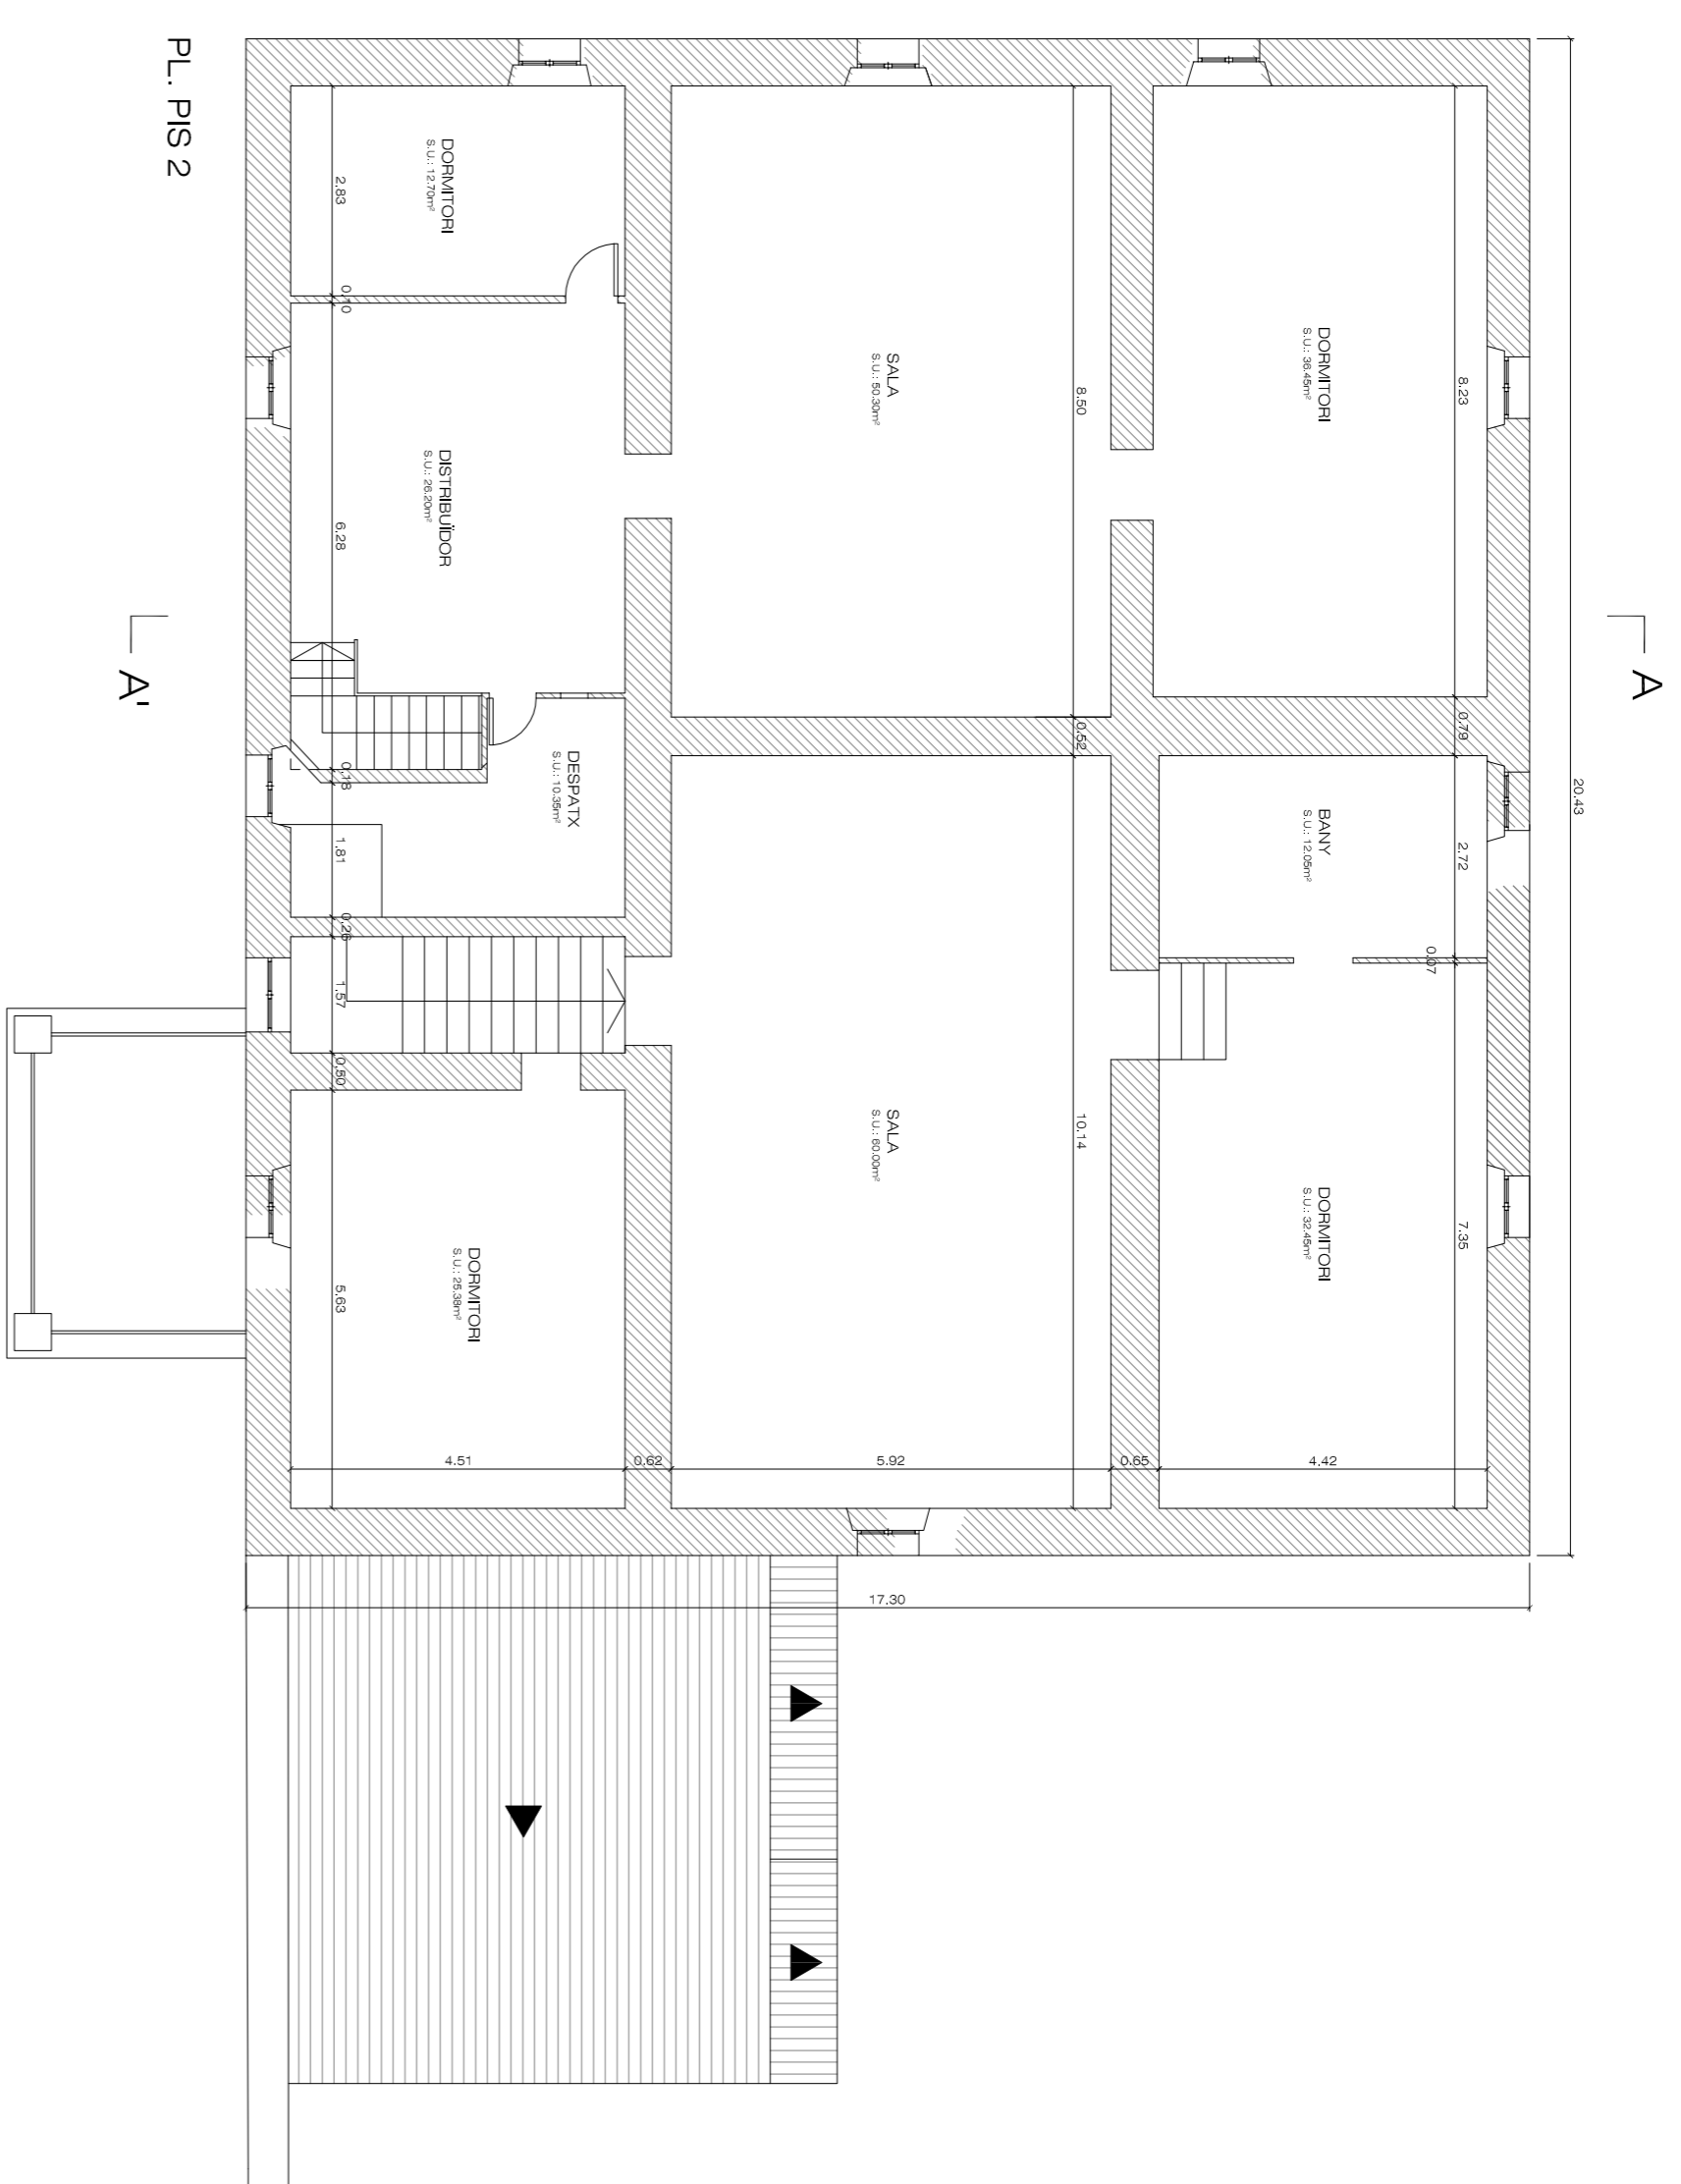

PL. PIS 2

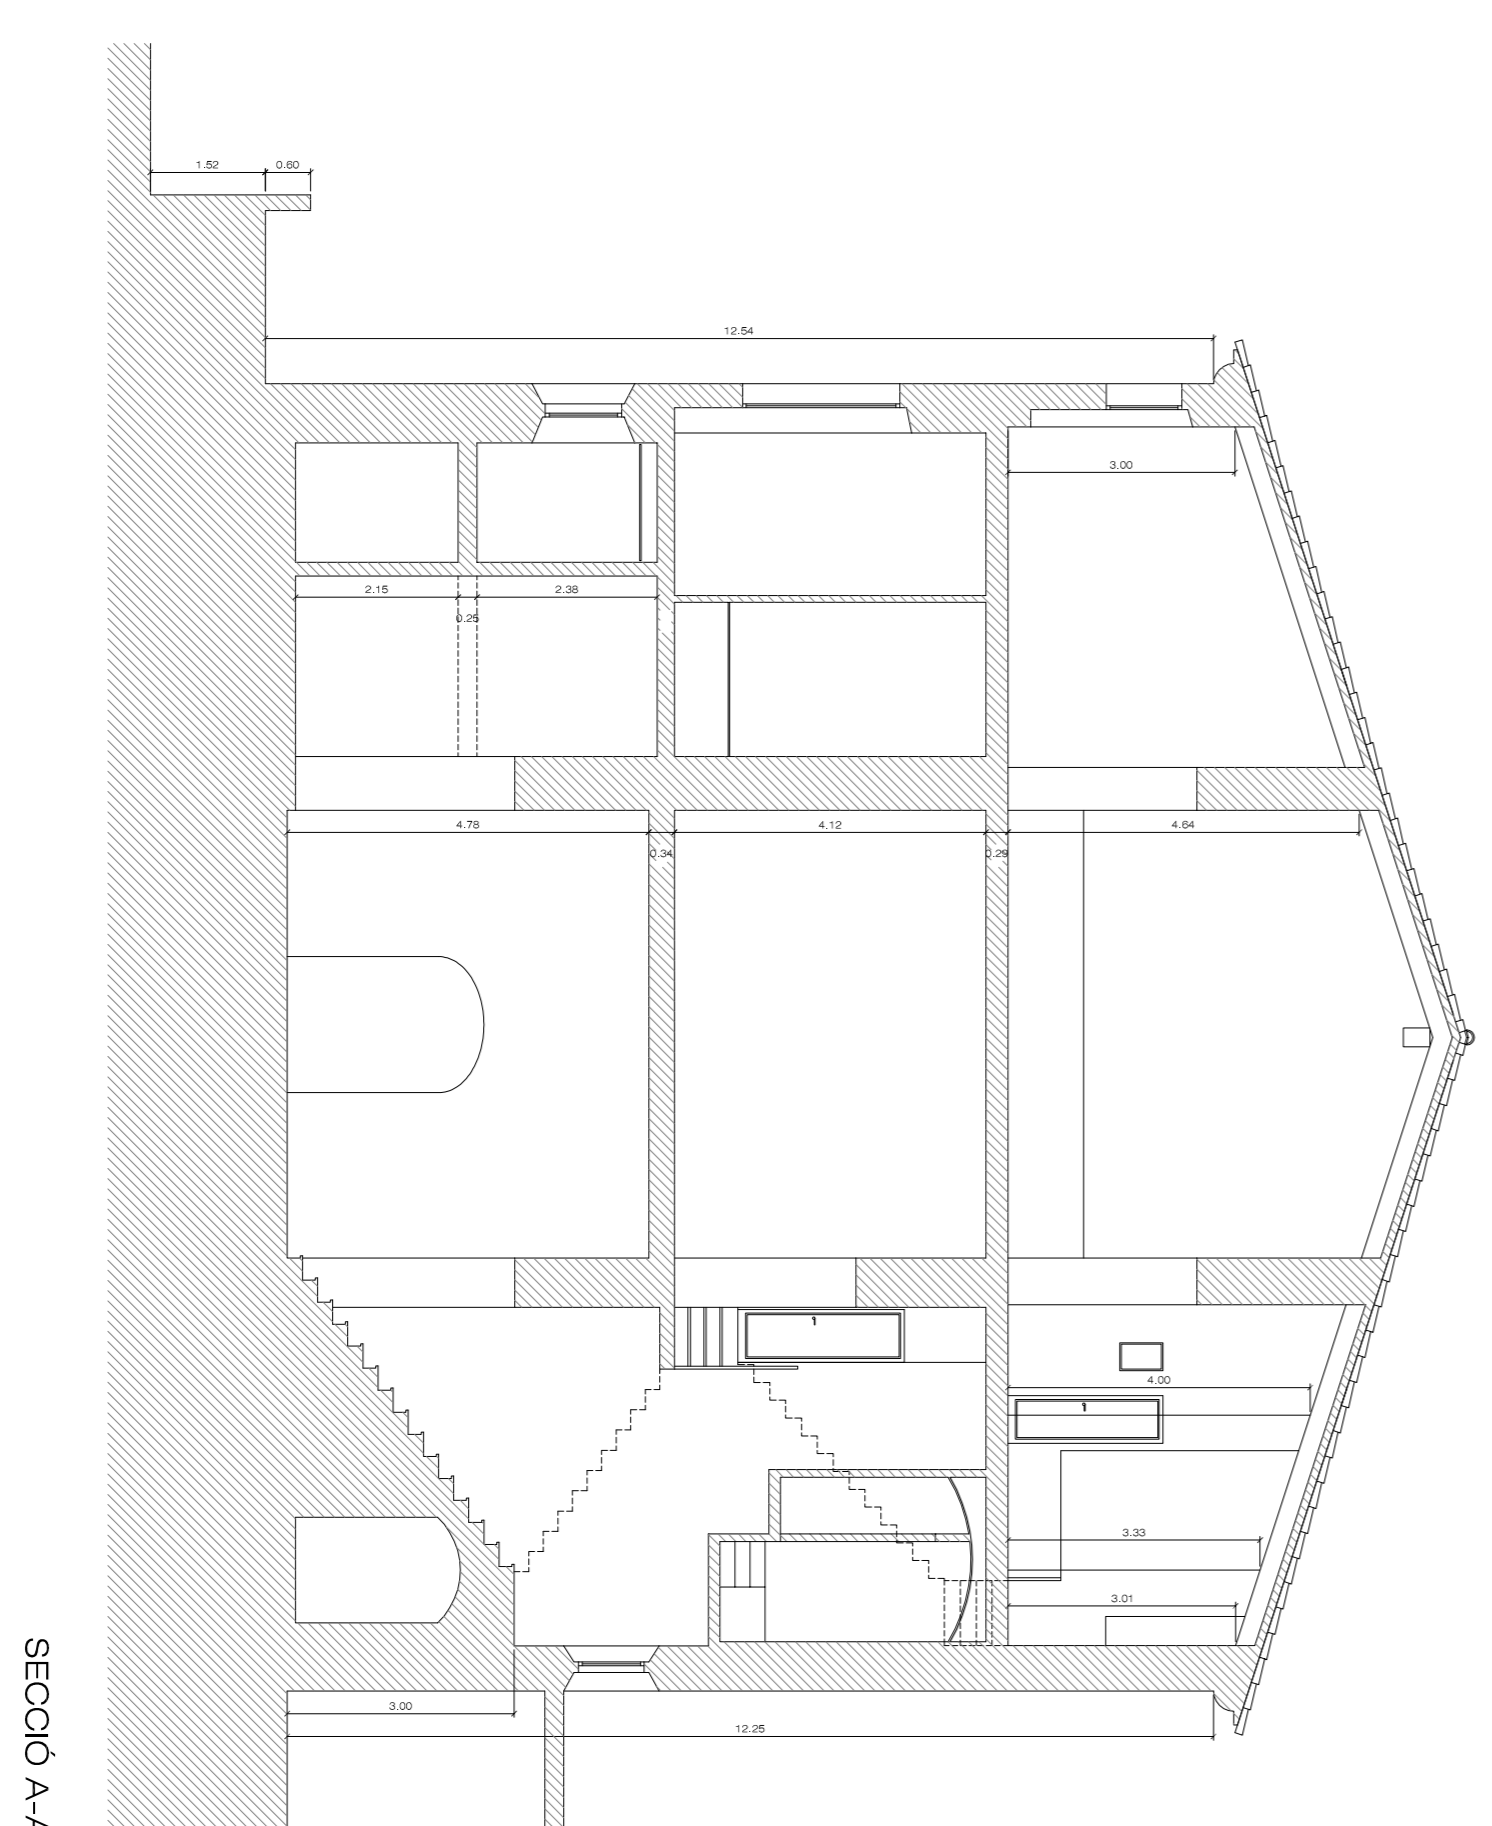

SECCIO A-A'