


PORTES DE P.A.S. Fusta berrindada occidental lag

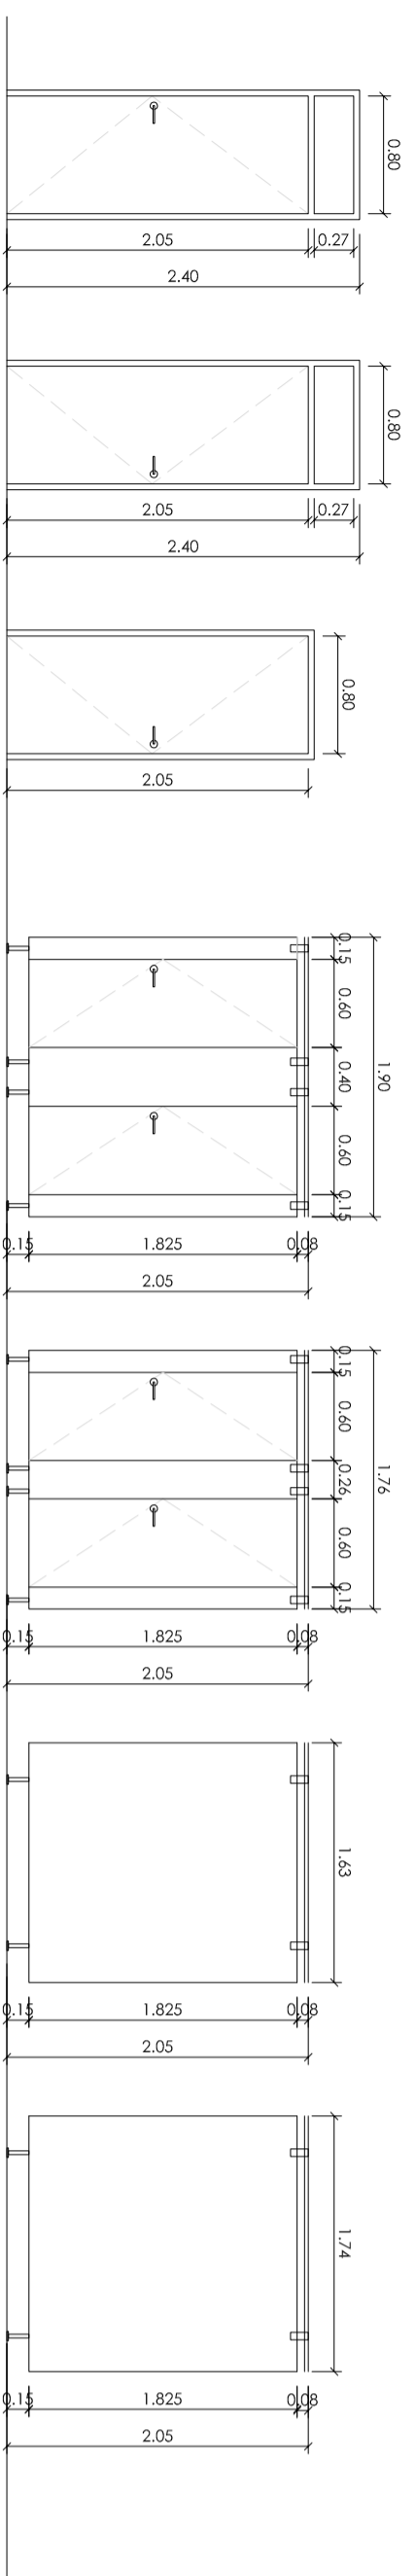

PANELS DIVISORS BANYS. Panel berrindat composite fendeic. 12mm ornit perfil, eixerat inoxidable

P1 dreta
1 full (0.80x2.05cm)
1 floc (0.80x2.07cm)
4 unitats

P1 esquerra
1 full (0.80x2.05cm)
1 floc (0.80x2.07cm)
3 unitats

P2
1 full (0.80x2.05cm)
1 unitat


PD1
2 fulls (0.60x1.825cm)
1 floc (0.60x1.825cm)
2 flocs (0.15x1.825cm)
1 unitat

PD2
2 fulls (0.60x1.825cm)
1 floc (0.60x1.825cm)
2 flocs (0.15x1.825cm)
1 unitat

PD3
1 full (1.43x1.825cm)
1 unitat

PD4
1 full (1.73x1.825cm)
1 unitat

FRONTALS REMARCAT. Melaminat color blanc

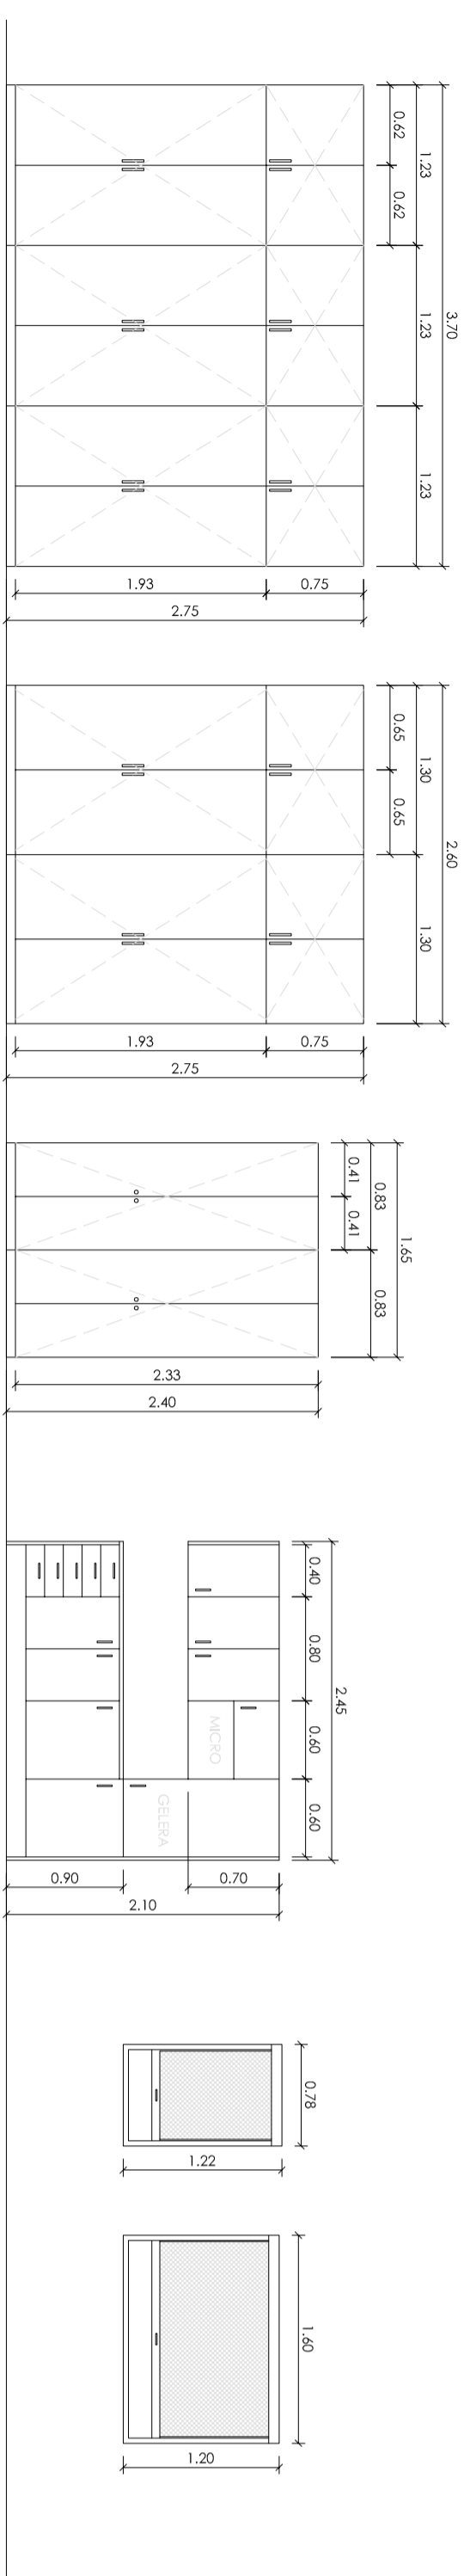

A1
4 fulls (0.60x1.825cm)
6 flocs (0.60x1.825cm)
1 unitat

A2
4 fulls (0.60x1.825cm)
5 flocs (0.60x1.825cm)
2 unitats



A3
4 fulls (0.60x1.825cm)
5 flocs (0.60x1.825cm)
2 unitats

A4
1 unitat


MV1
1 full 0.78x1.20cm
7 unitats

MV2
1 full 1.60x1.20cm
8 unitats

SECCIONS Etc. 1/100

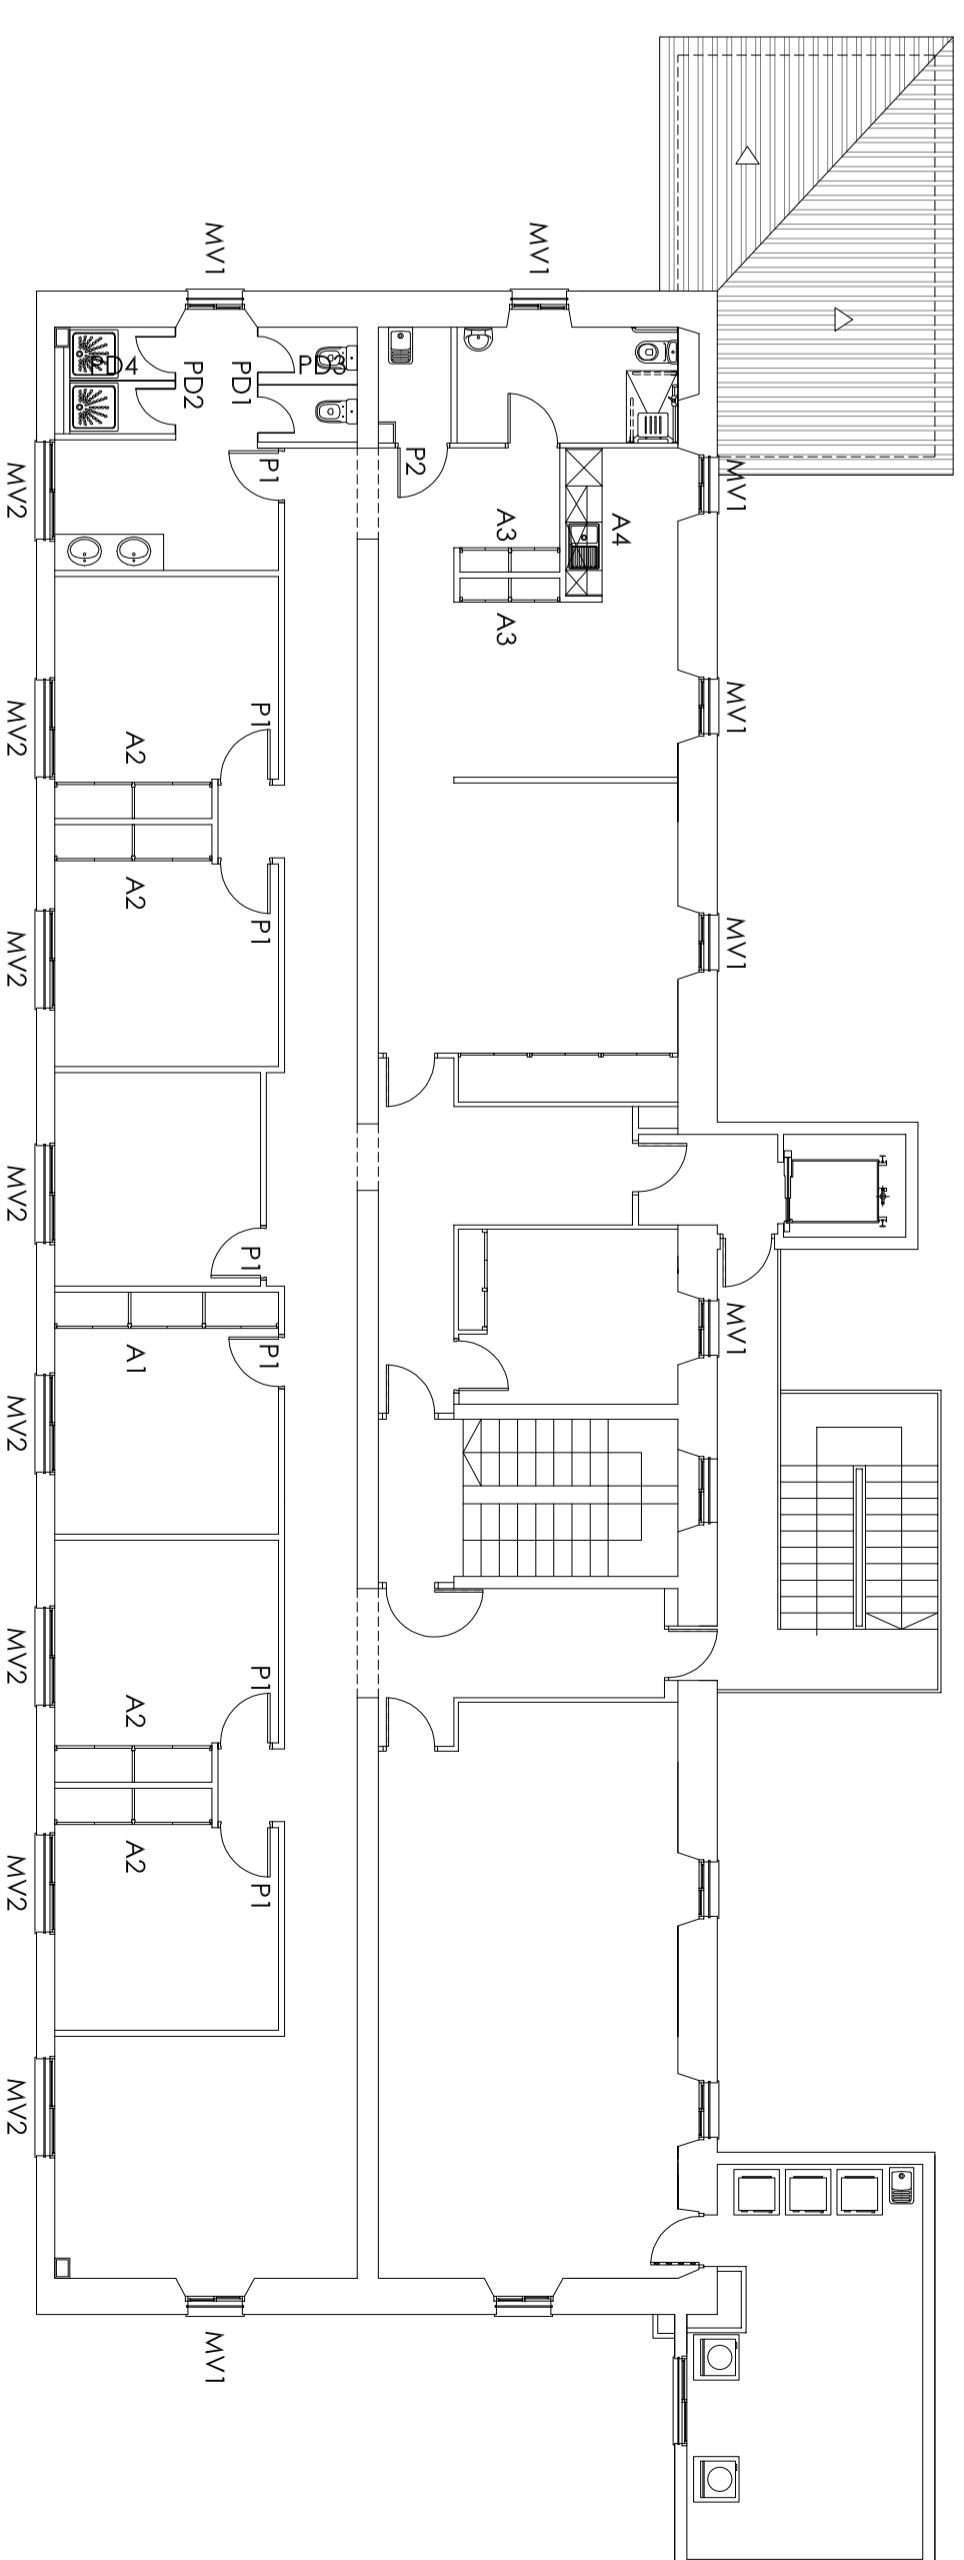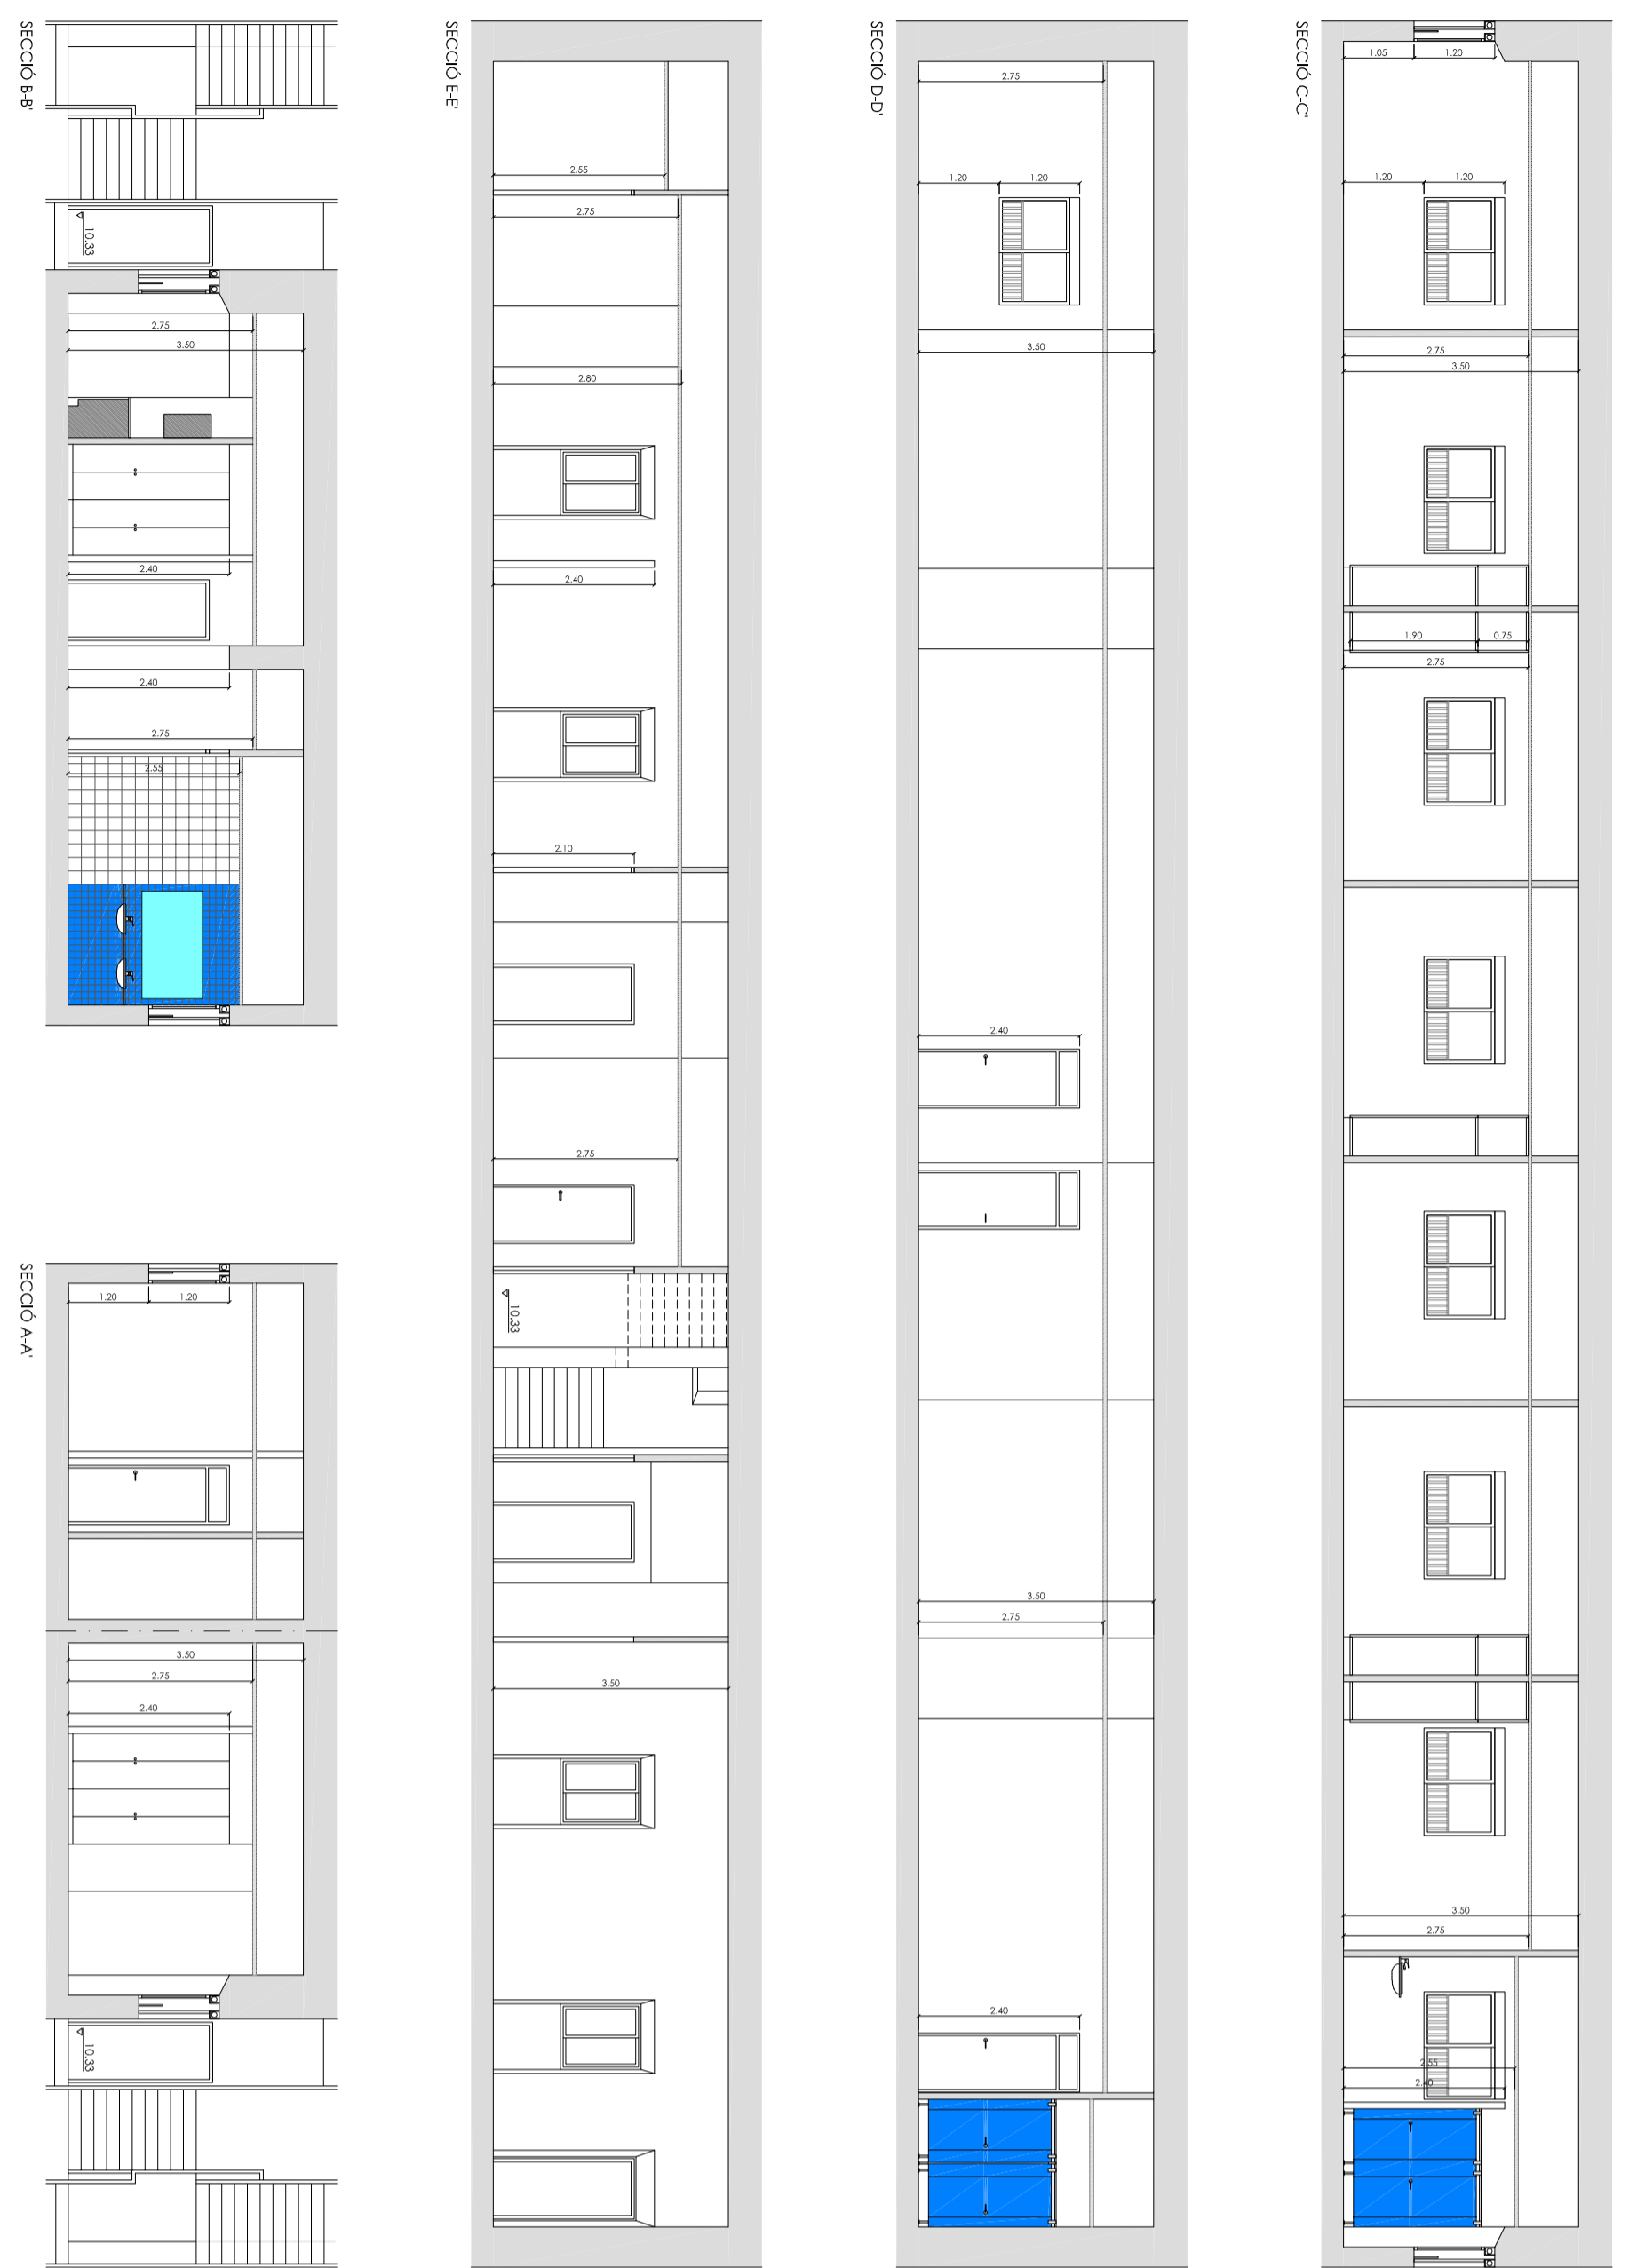

ARTES - FALS SOSTRE

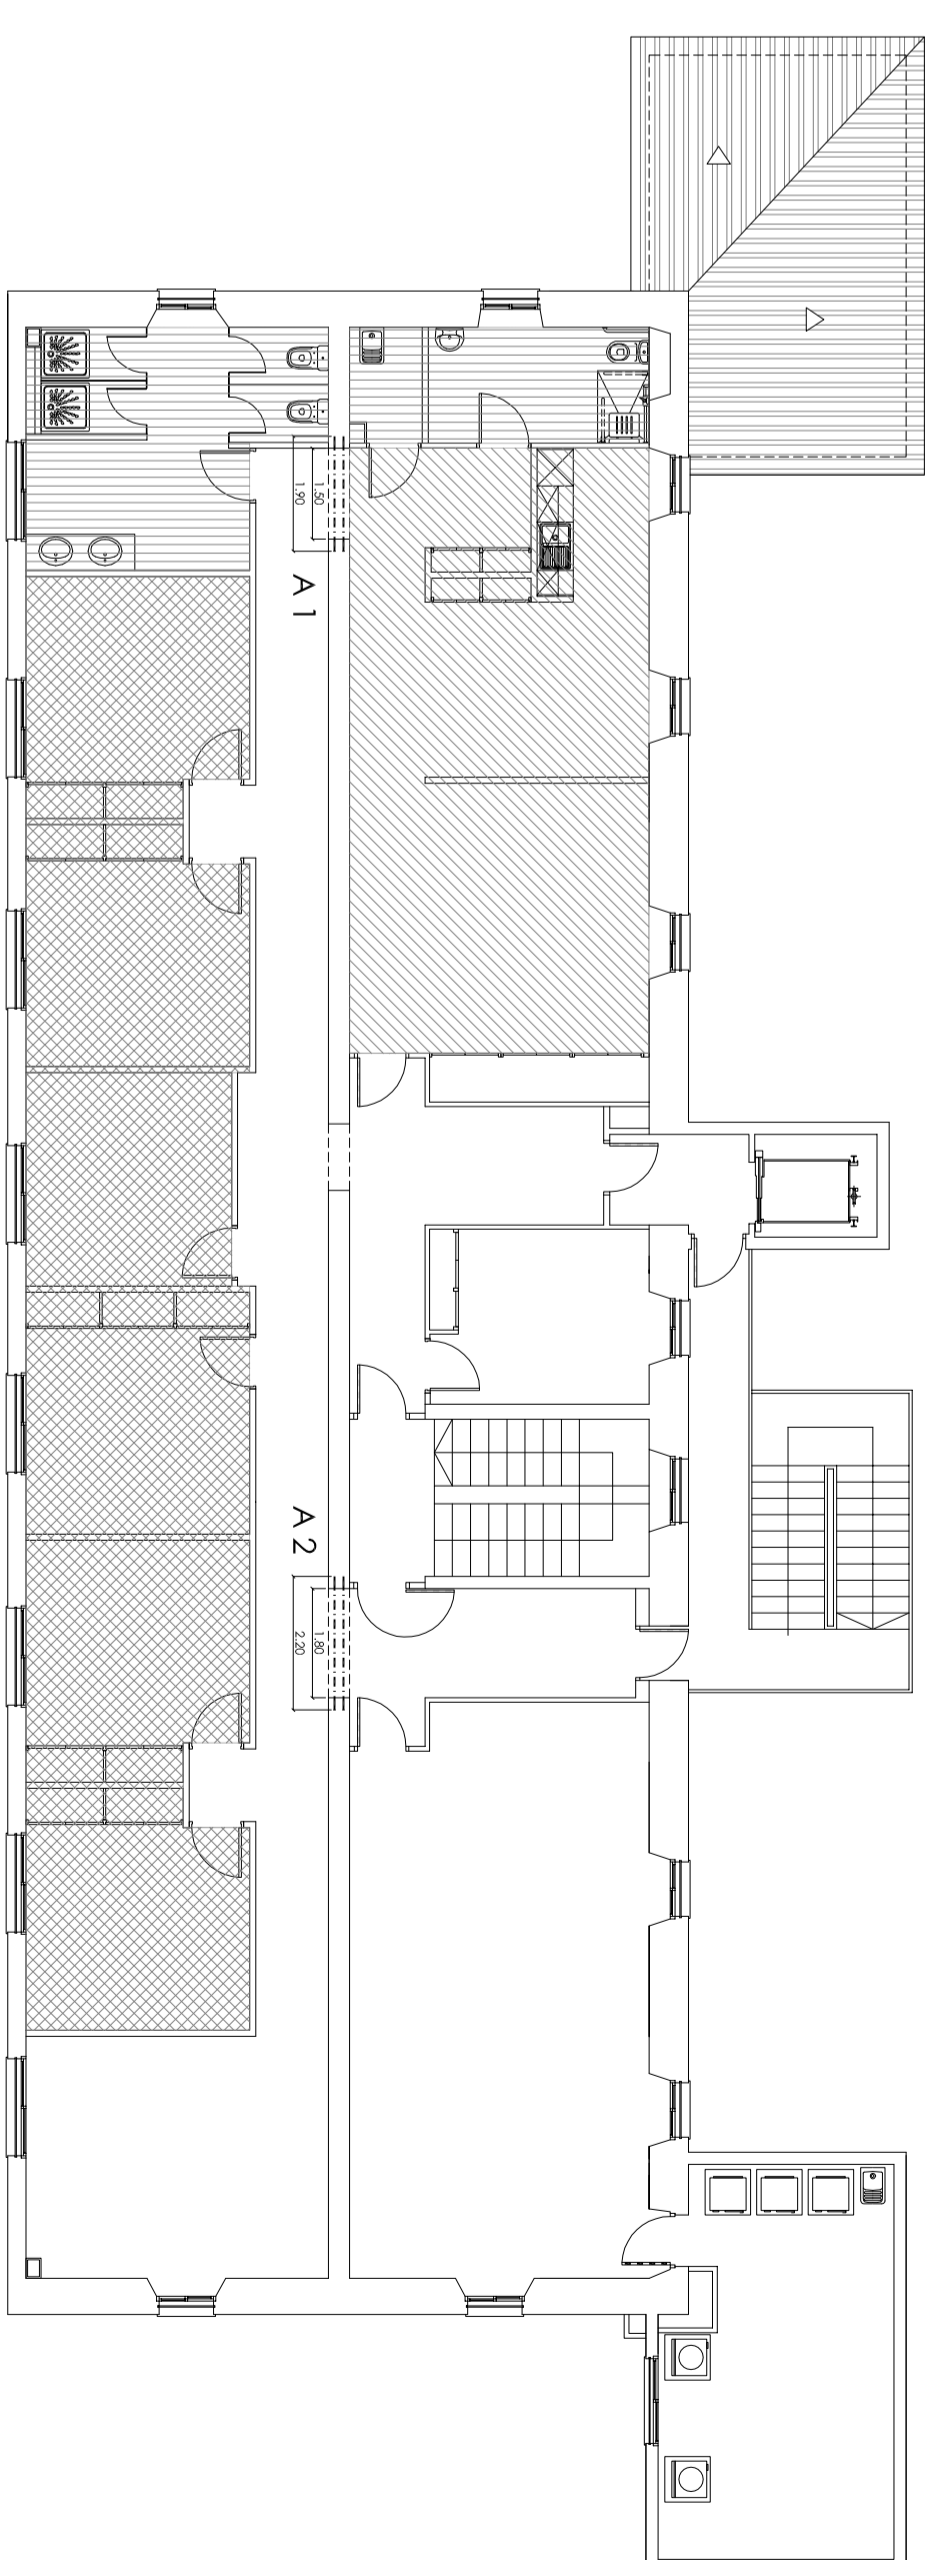

FALS SOSTRE REGISTRABLE H=25cm

FALS SOSTRE CONTINU H=27cm

FALS SOSTRE REGISTRABLE H=27cm

ARCS	unitat	PERFIL	LONGITUD
A1	PI.FA.3	HEB 140	1.90 m
A2	PI.FA.3	HEB 140	2.20 m

